


ROOF COVERING IMPERMEABLE

VENTILATION GUIDANCE ACCORDING TO BS5250

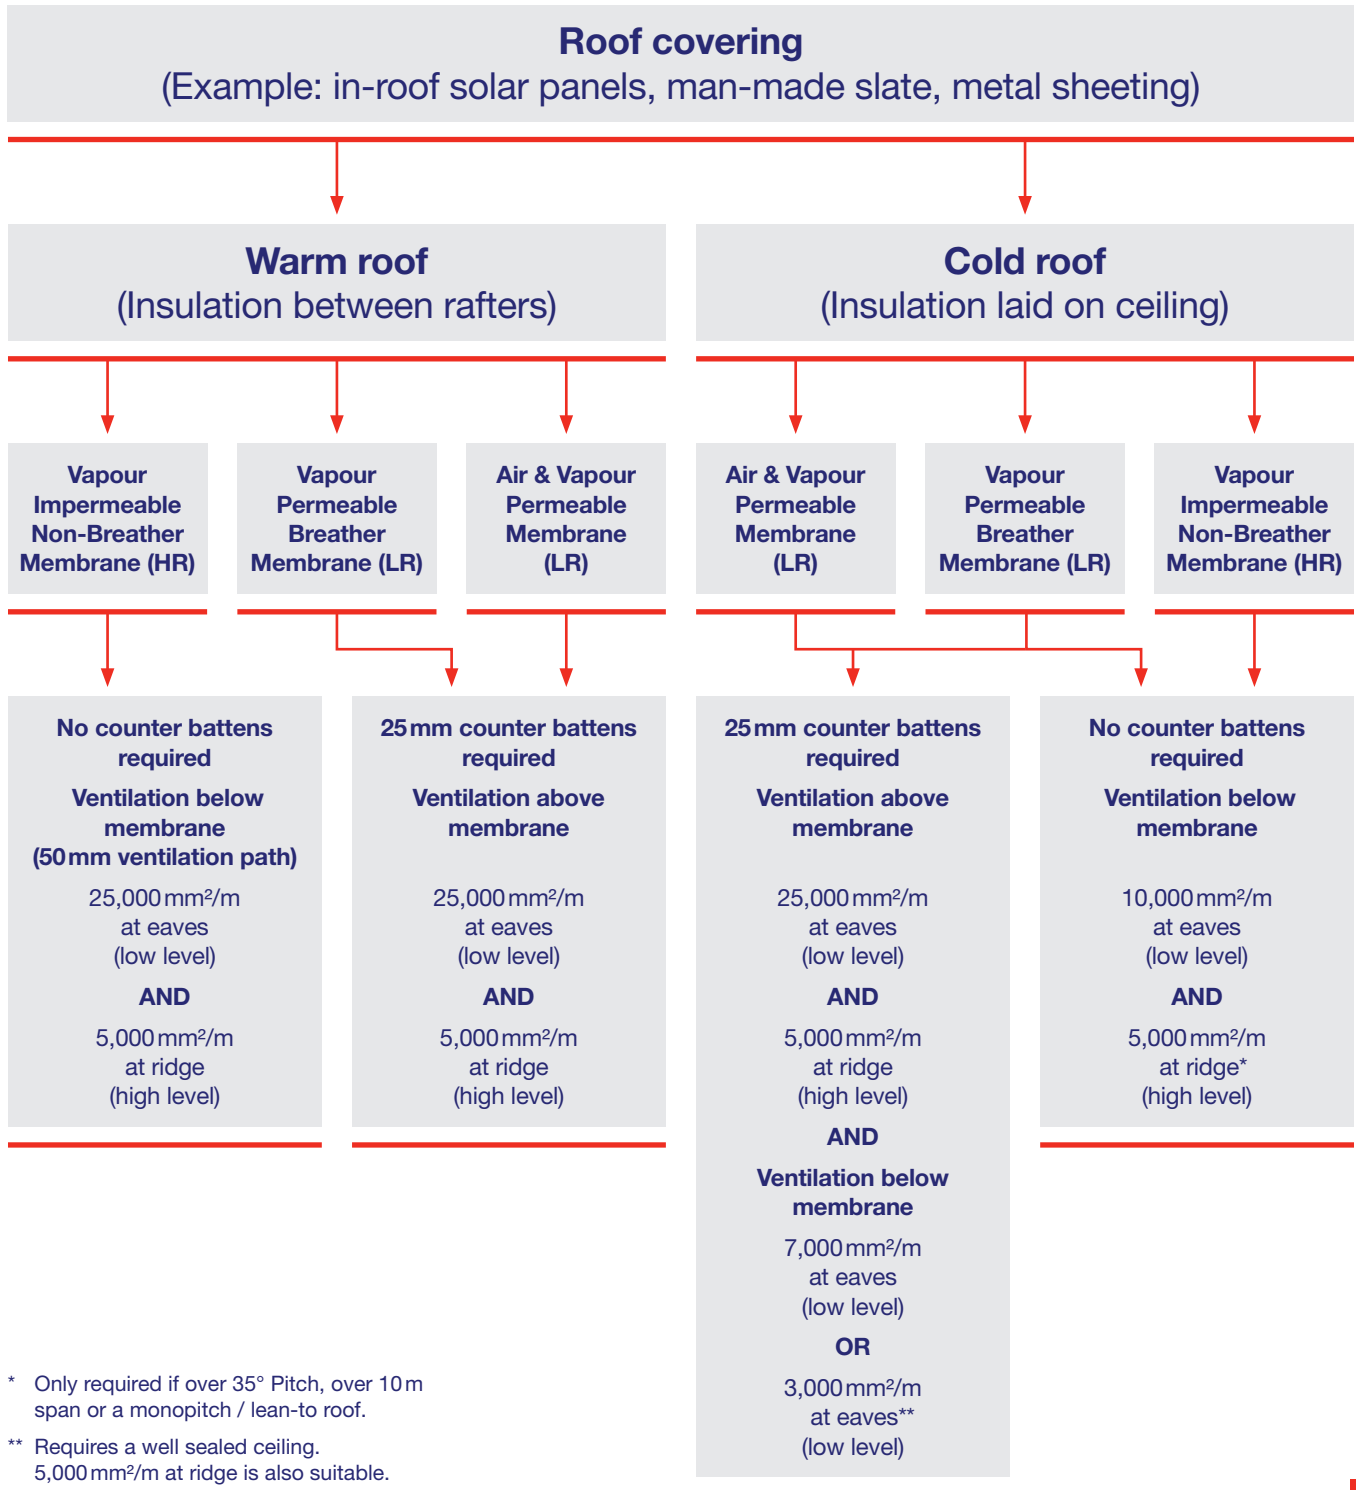

* Only required if over 35° Pitch, over 10m span or a monopitch / lean-to roof.

** Requires a well sealed ceiling. 5,000 mm²/m at ridge is also suitable.